


L'HOSPITALET

COUPE VERTICALE EST-OUEST


ECHELLE 1/300

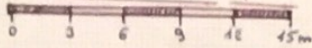

COORDONNEES: - x = 663,180
 - y = 26,780
 - z = 0,125

Table des Matières

Siphon:	
Eboulis:	
Concrétions:	
Draperies:	
Boue:	

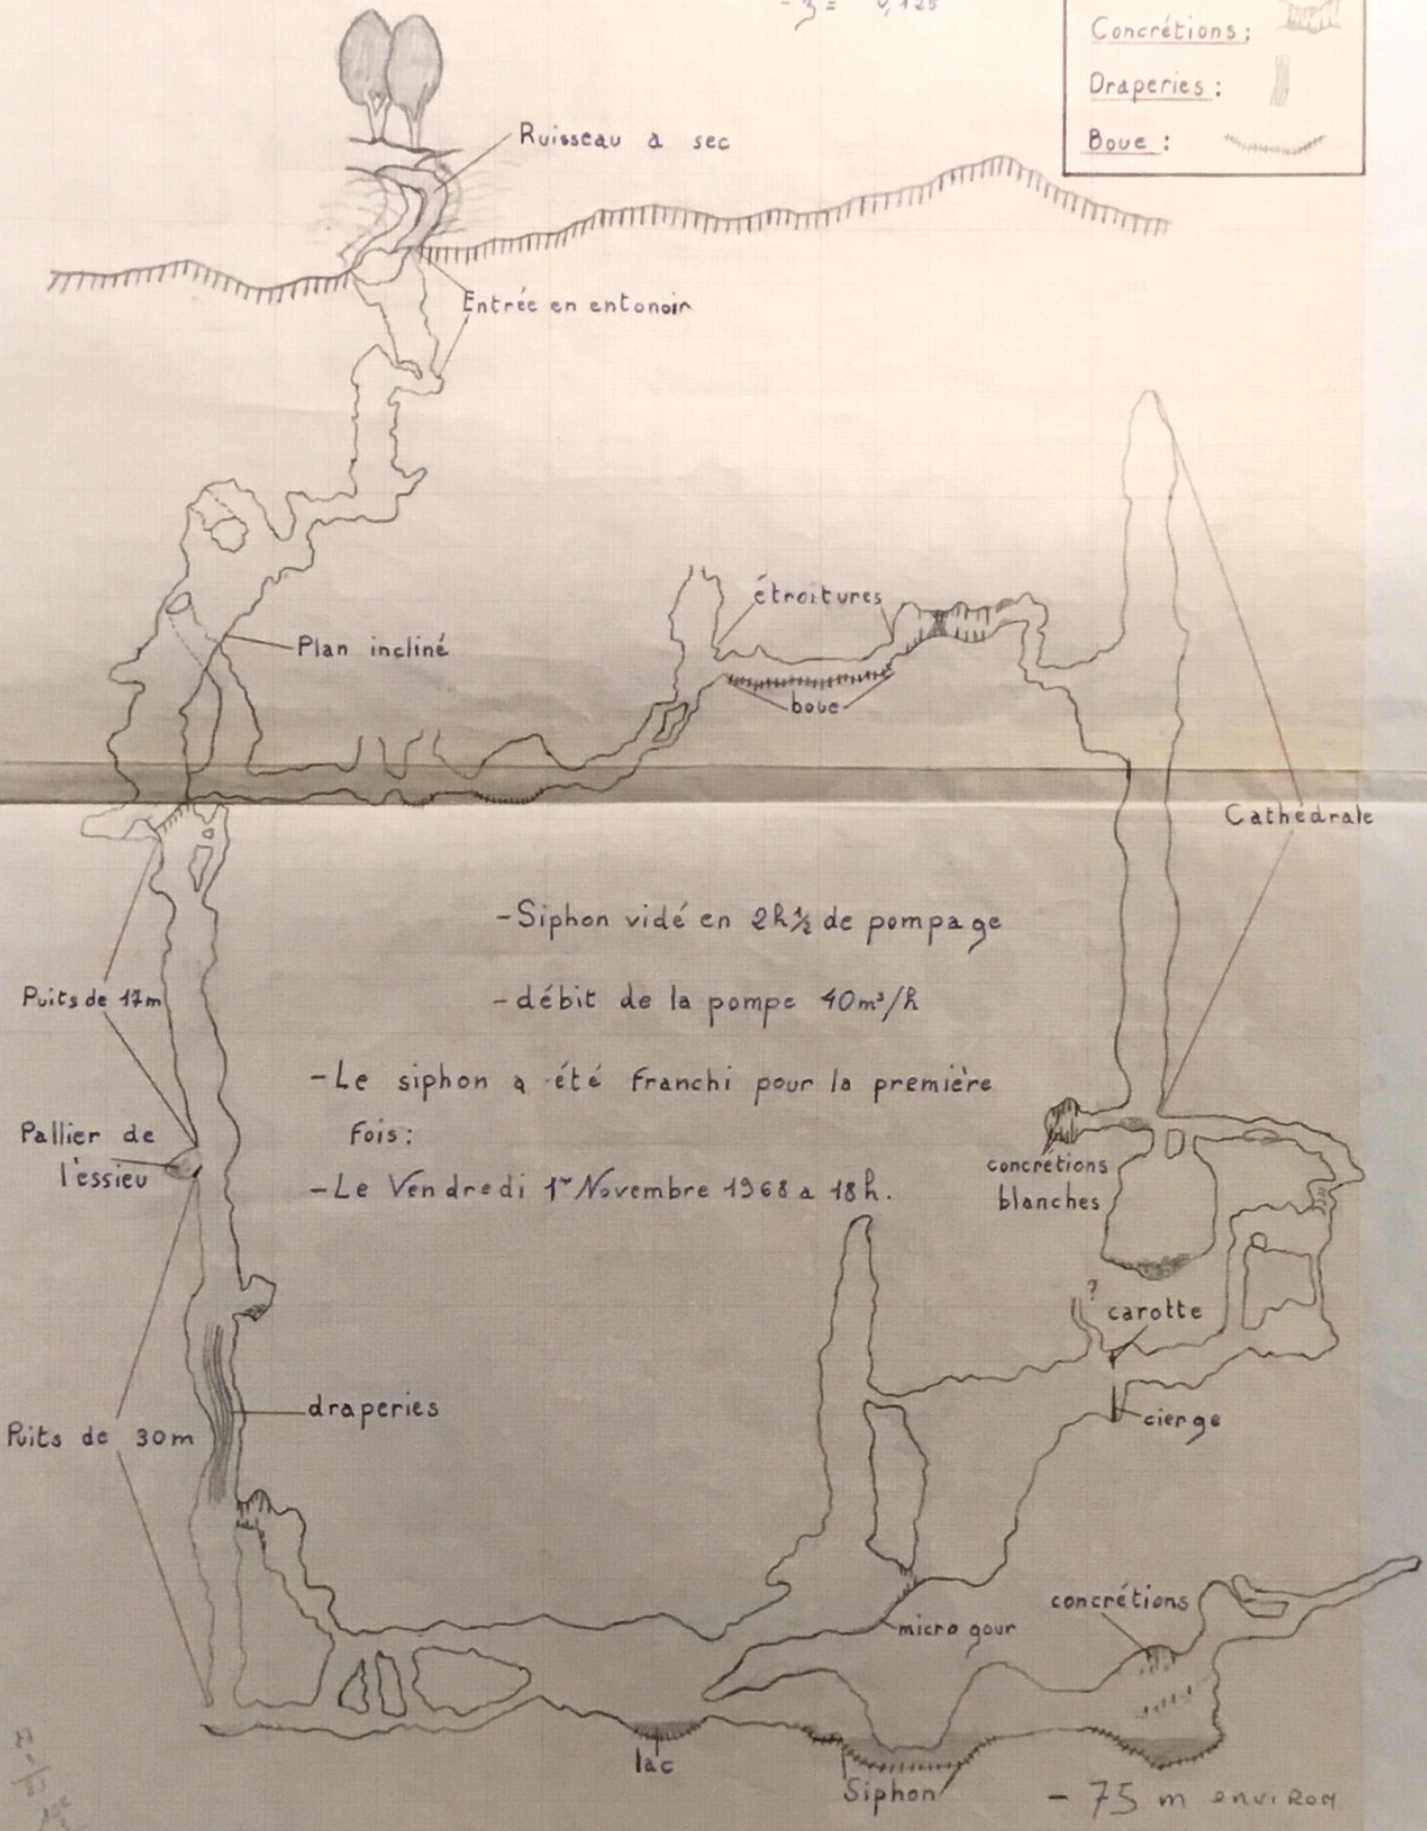

21/11/68